


SERVICE REQUIREMENTS

- (A) 1" FNPT AIR SUPPLY CONNECTION. 80-100 PSI, CLEAN, DRY, AIR REQUIRED, WITH LOCKING HANDLE VALVE ON SERVICE LINE.
- (E) 480 VAC, 30 AMP, GROUNDED, 3 PHASE POWER TERMINATED AT THE DISCONNECT IN THE CONTROL PANEL.

- (W) 1" FNPT CITY WATER SUPPLY CONNECTION. 30 PSI REQUIRED, WITH LOCKING HANDLE VALVE ON SERVICE LINE.
- (I) 2" FNPT INFLUENT WATER INLET CONNECTION.
- (F) 2" MNPT EFFLUENT WATER DISCHARGE CONNECTION.

NOTE:  
CONTROL PANEL, HOPPER, & LADDER CAN BE LOCATED ON EITHER SIDE OF THE CE 400. (CONTROL PANEL NOT SHOWN FOR CLARITY)

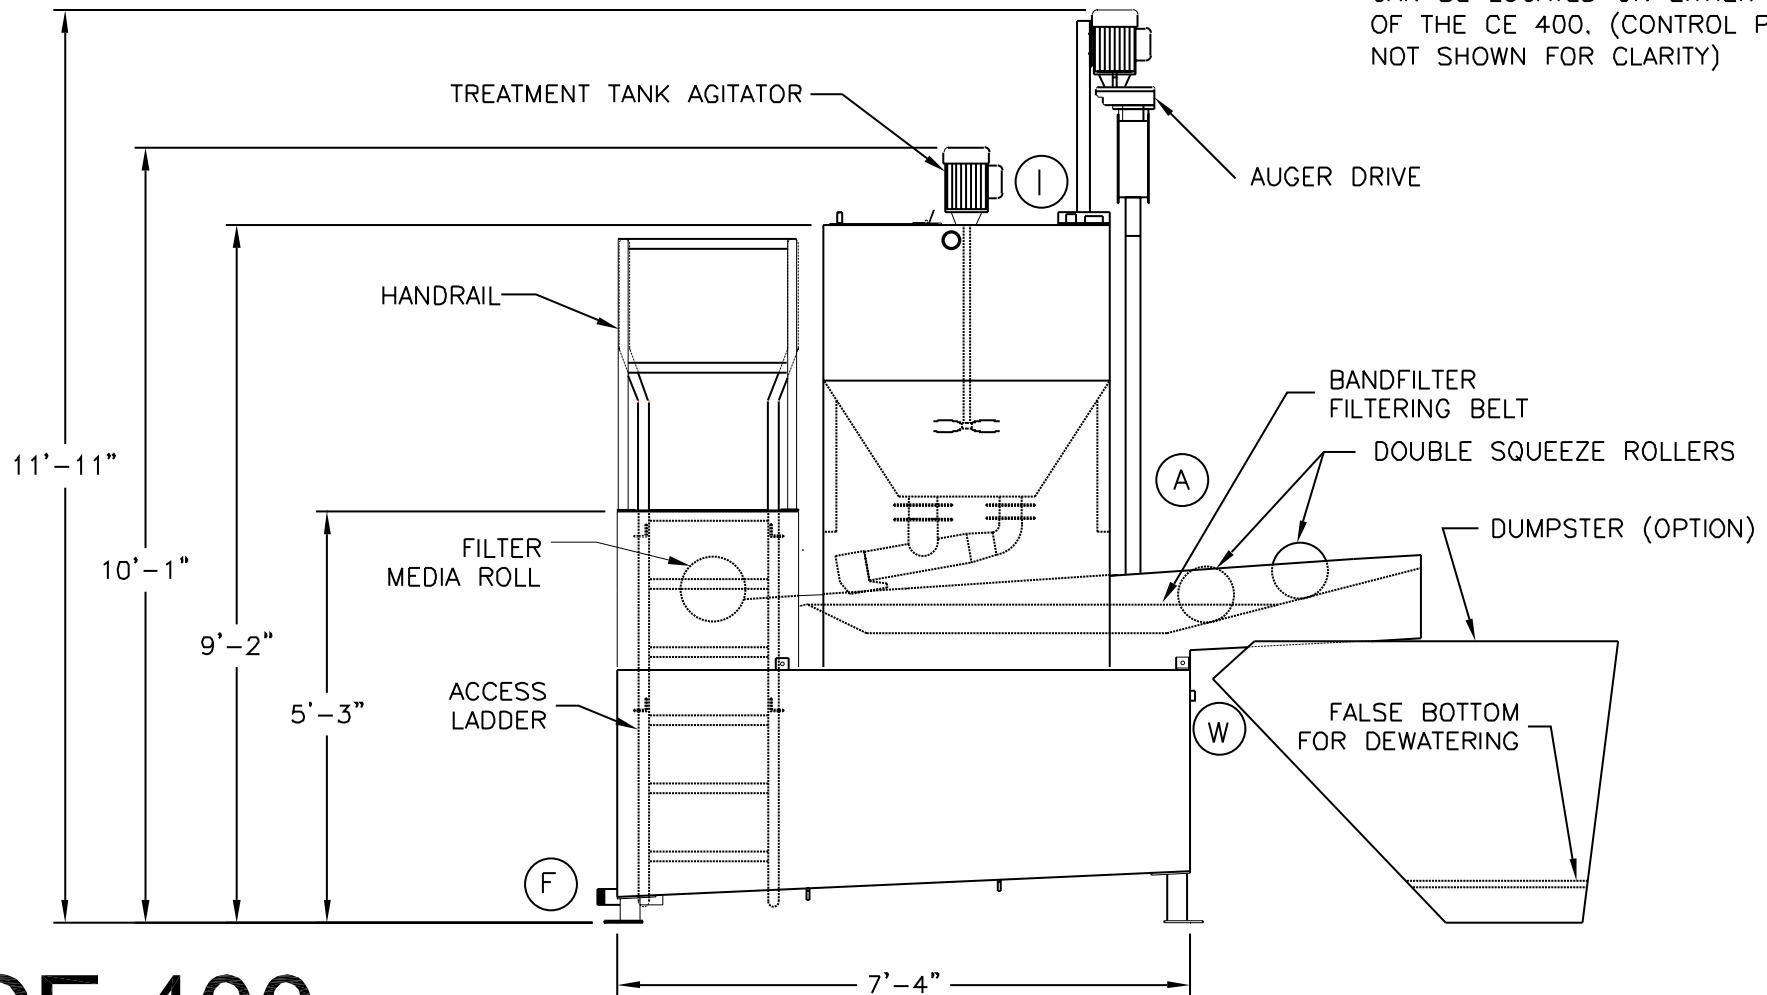

**CE 400**  
ELEVATION DRAWING