


SERVICE REQUIREMENTS

- Ⓐ 1" FNPT AIR SUPPLY CONNECTION. 80-100 PSI, CLEAN, DRY, AIR REQUIRED, WITH LOCKING HANDLE VALVE ON SERVICE LINE.
- Ⓔ 480 VAC, 60 AMP, GROUNDED, 3 PHASE POWER TERMINATED AT THE DISCONNECT IN THE CONTROL PANEL.

- Ⓦ 1" FNPT CITY WATER SUPPLY CONNECTION, 30 PSI REQUIRED, WITH LOCKING HANDLE VALVE ON SERVICE LINE.
- Ⓛ 2" FNPT INFLUENT WATER INLET CONNECTION.
- ⓕ 2" MNPT EFFLUENT WATER DISCHARGE CONNECTION.

NOTE:
CONTROL PANEL, HOPPER, & LADDER
CAN BE LOCATED ON EITHER SIDE
OF THE CE 800. (CONTROL PANEL NOT
SHOWN FOR CLARITY).

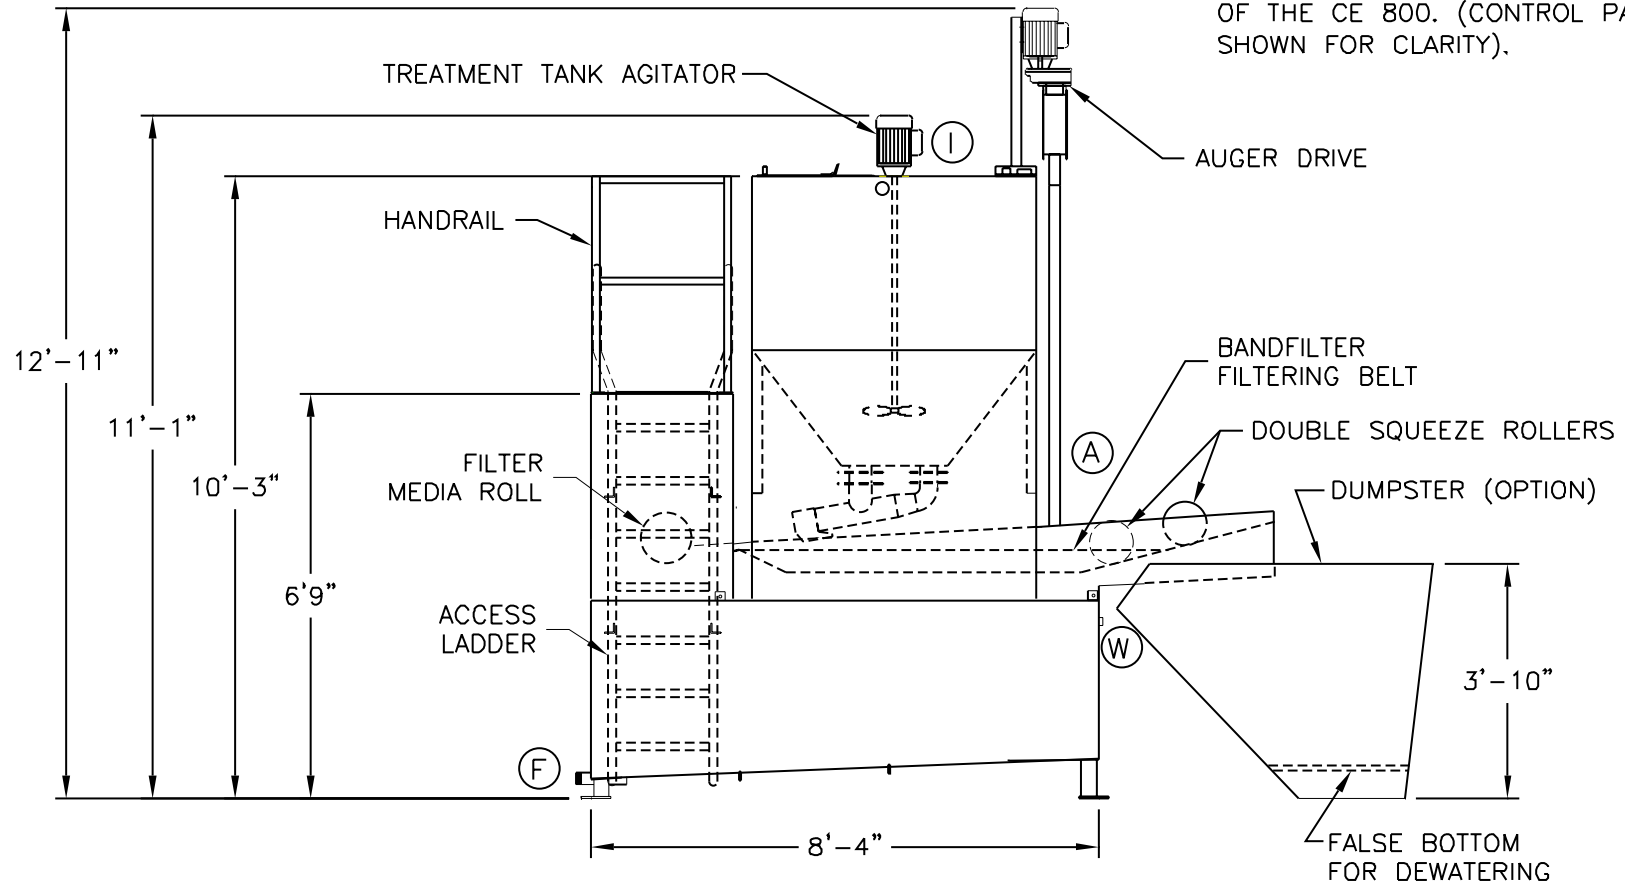

CE 800
ELEVATION DRAWING